



Tree Round Roof $n=1$

T. W. Palmer
3-30-86 Revised 4-11-86

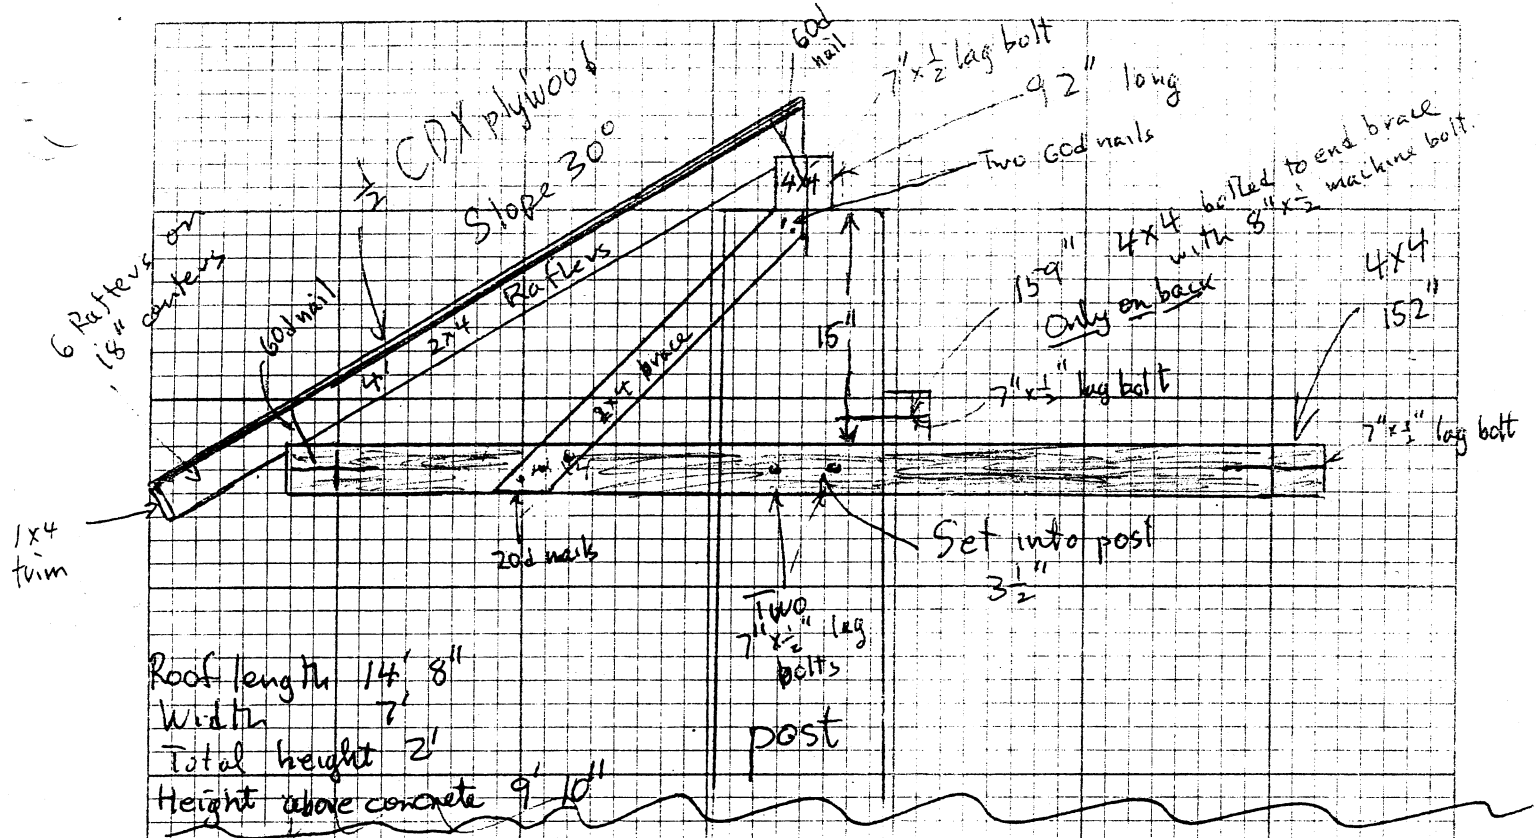

Top View $\frac{1}{2}'' = 1'$

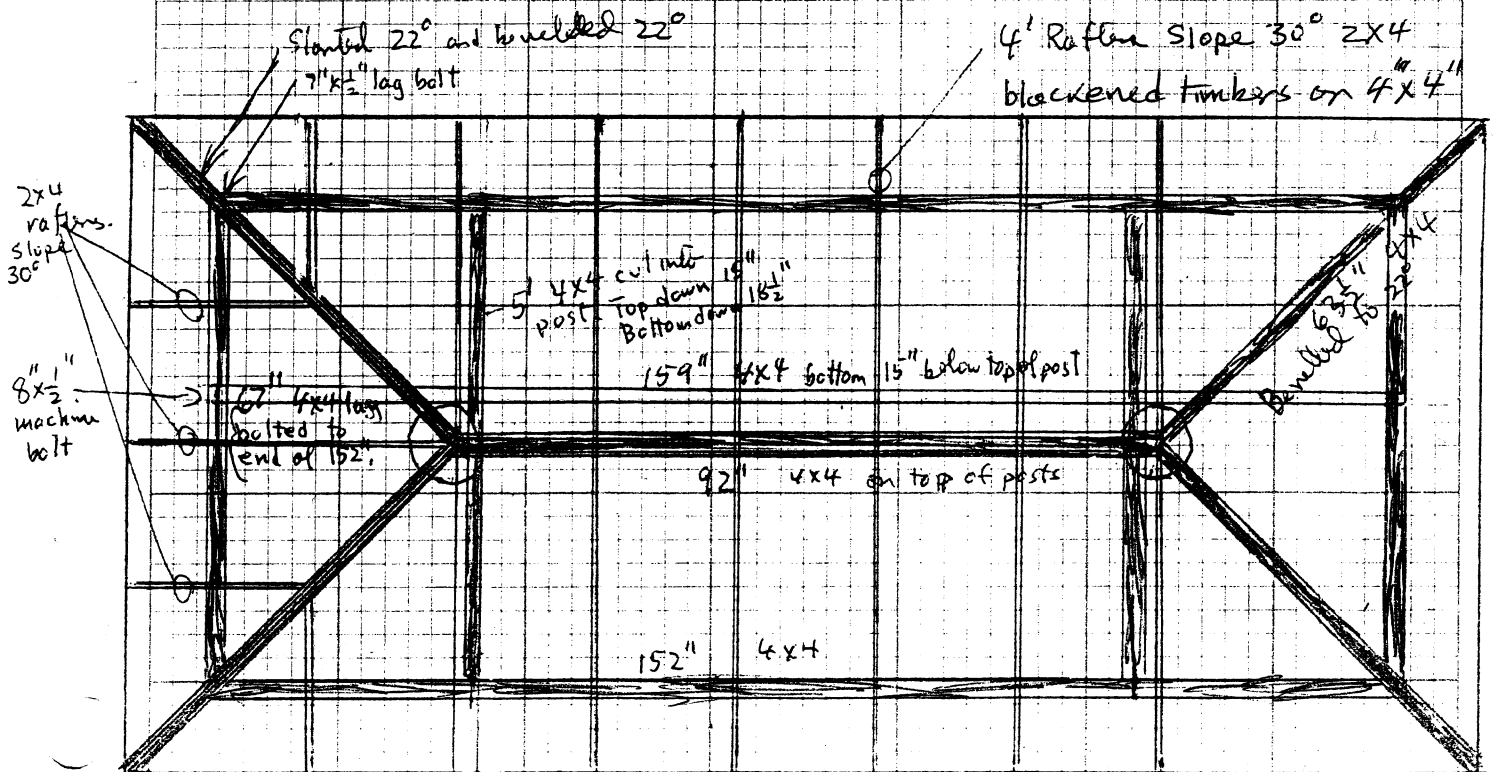

- | | | | | | |
|----|------------------------|----|---------|----------|-----------------|
| 6 | 8" x 1/2 machine bolts | 1 | 10' 4x4 | 6 sheets | 1/2 CDX Plywood |
| 20 | 7" x 1/2 lag boltst | 1 | 8' 4x4 | About 50 | 60d nails |
| 3 | 14' 4x4 | 12 | 8' 2x4 | | |
| 3 | 12' 4x4 | 6 | 8' 1x4 | | Other nails |

Shaver to 125 sq ft of surface
Felt for under shaver.
40' x 4'